


TOP VIEW

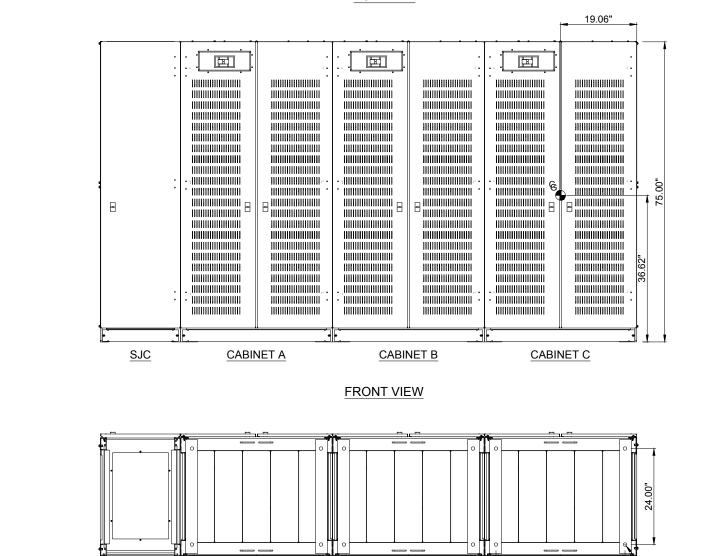

BOTTOM VIEW

32.25"

Ø.88"

THE INFORMATION CONTAINED IN THIS DRAWING IS THE SOLE PROPERTY OF INTRAPACK INDUSTRIES INC. ANY REPRODUCTION IN PART OR WHOLE WITHOUT THE WRITTEN PERMISSION OF INTRAPACK INDUSTRIES INC. IS PROHIBITED. NO. DATE **REVISION DESCRIPTION** SYSTEM WEIGHT: 2,025 lbs NO BATTERIES JOB NO. N/A DATE: 03/03 QUOTE NO. N/A DRAWN BY: DESIGNED AND MANUFACTURED BY INTRAPACK FOR ABB © INTRAPACK 2021 SCALE: N.T.S. APPR. BY:


.

.

CAUTION: HIGH VOLTAGE, RISK OF ELECTRICAL SHOCK

• FOLLOW ALL SAFETY PRECAUTIONS WHEN WORKING ON THIS SYSTEM

ALWAYS WEAR PROPER SAFETY EQUIPMENT INCLUDING EYE PROTECTION

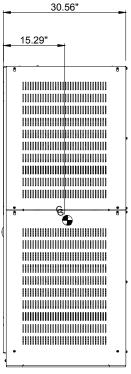

SIDE VIEW

		DRAWING	UPS RATING 625kVA	
		CONFIGURATION		
		CODE	BREAKEF	R WIRE
		310	600A	2 x 2/0
/2021	ADJACENT REMOTE TOP CABINET SYSTEM -		Y	1

)3/2021	CABINET SYSTEM - CONFIG #310	1 OF
VZ	DRAWING NO.	
	TLE5-12012V-480-3-3D600-AR-SJC-CONFIG#310	4


CAUTION: HIGH VOLTAGE, RISK OF ELECTRICAL SHOCK

ARE FOR ILLUSTRATION PURPOSES AND MAY NOT BE REPRESENTED IN THE EXACT LOCATION INDICATED.

POSITIONING OF COMPONENTS

FOLLOW ALL SAFETY PRECAUTIONS WHEN WORKING ON THIS SYSTEM


ALWAYS WEAR PROPER SAFETY EQUIPMENT INCLUDING EYE PROTECTION

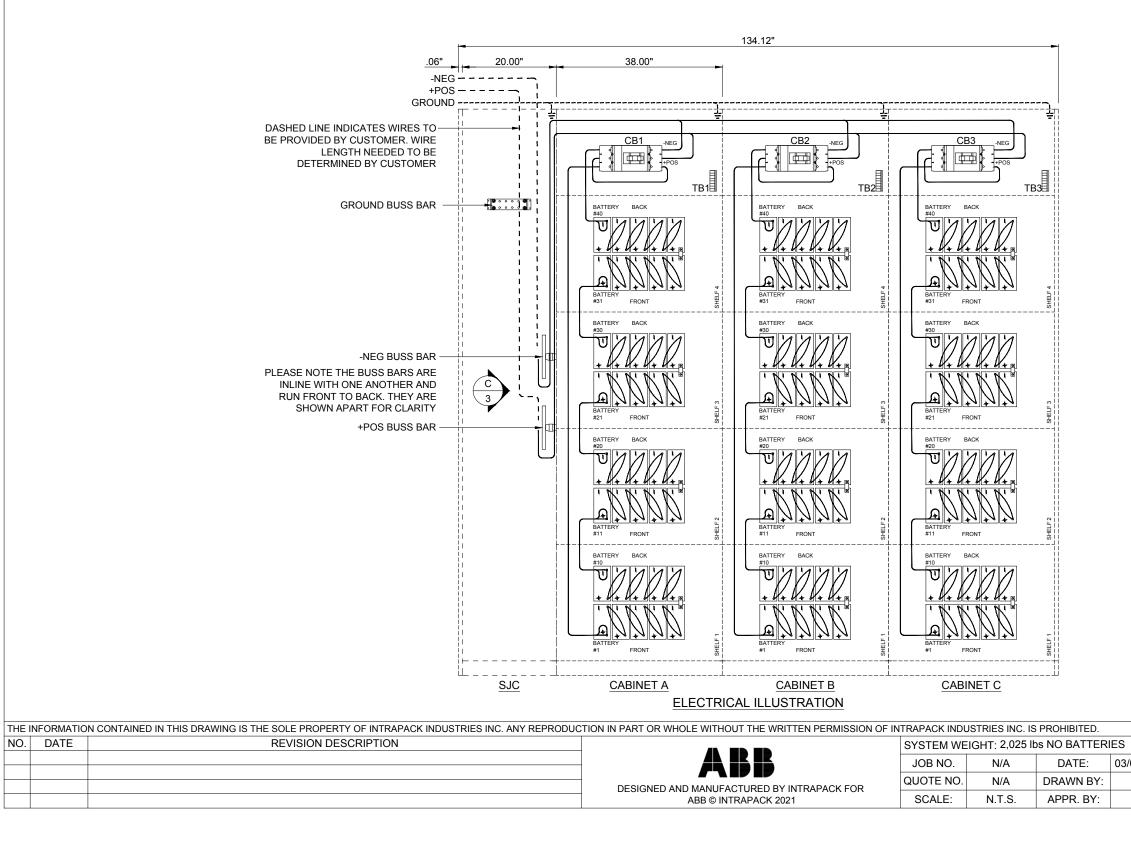

GENERAL NOTES:


- 1. ONLY QUALIFIED TECHNICIANS SHOULD PERFORM INSTALLATION OR MAINTENANCE OF THIS BATTERY SYSTEM.
- 2. ALL TOOLS SHOULD BE INSULATED TO PREVENT ELECTRICAL SHOCK.
- 3. OPEN DISCONNECTS BEFORE INSTALLATION OR MAINTENANCE.
- 4. CHECK DC VOLTAGE AT BATTERY OUTPUT AND UPS OUTPUT TO ENSURE PROPER POLARITY BEFORE MAKING FINAL CONNECTIONS.

	ADJACENT REMOTE TOP TERMINAL BATTERY	2
/03/2021	CABINET SYSTEM - CONFIG #310	OF
VZ	DRAWING NO.	
	TLE5-12012V-480-3-3D600-AR-SJC-CONFIG#310	4

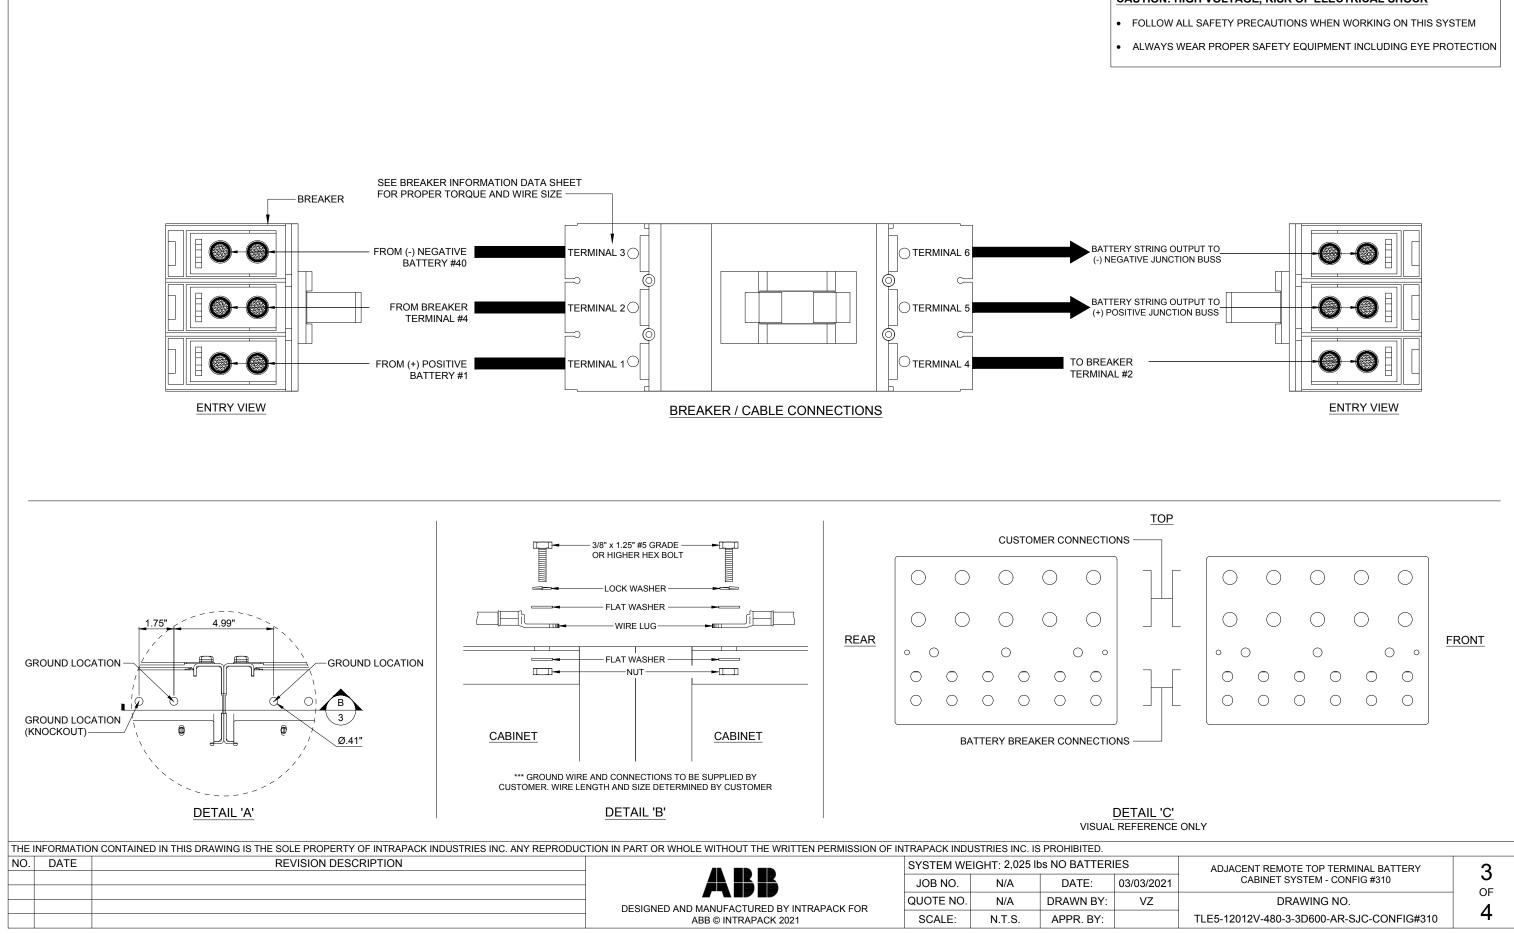

CAUTION: HIGH VOLTAGE, RISK OF ELECTRICAL SHOCK

CONTROL WIRING ROUTING

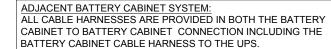

ADJACENT REMOTE BATTERY CABINET SYSTEM: ALL CABLE HARNESSES FROM BATTERY CABINET TO BATTERY CABINET WILL BE PROVIDED. THE BATTERY CABINET TO UPS CABLE HARNESS WILL BE PROVIDED BY THE INSTALLING CONTRACTOR.

REMOTE BATTERY CABINET SYSTEM:

NO. DATE

ALL CABLE HARNESSES FROM BATTERY CABINET TO BATTERY CABINET AND BATTERY CABINET TO UPS WILL BE PROVIDED BY THE INSTALLING CONTRACTOR.

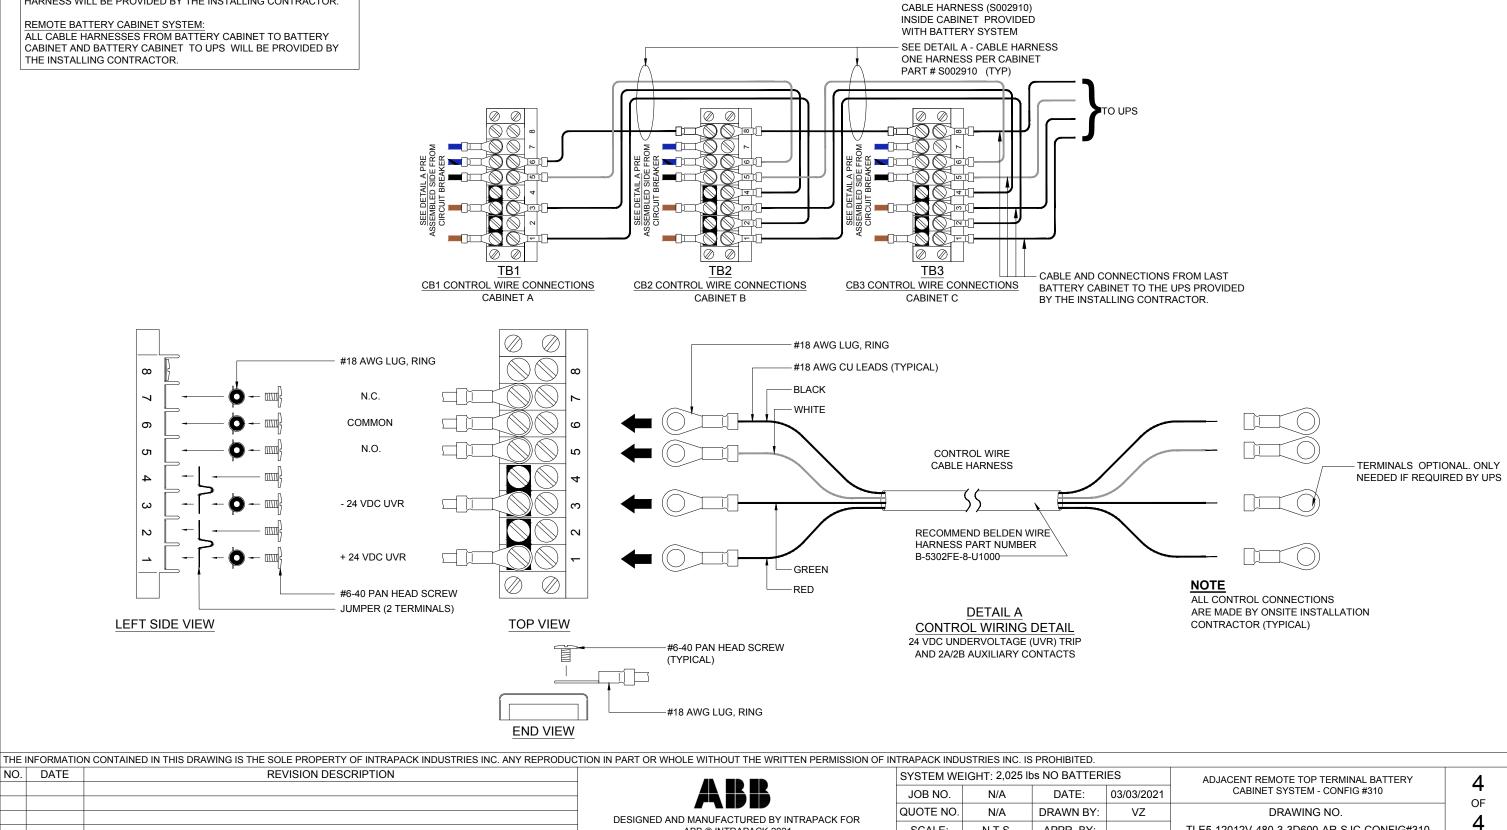


ABB © INTRAPACK 2021

SCALE:

N.T.S.

APPR. BY:

TLE5-12012V-480-3-3D600-AR-SJC-CONFIG#310